
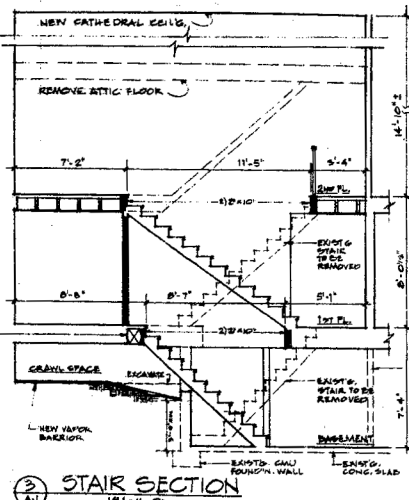
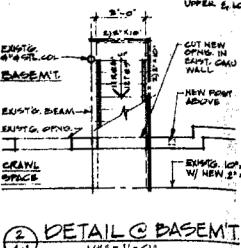
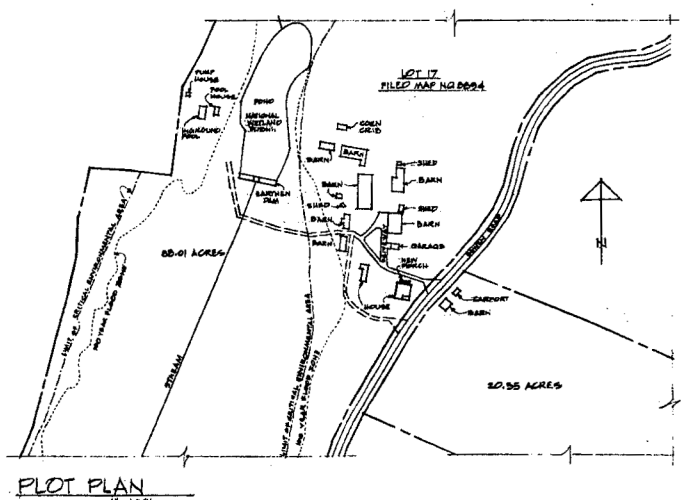
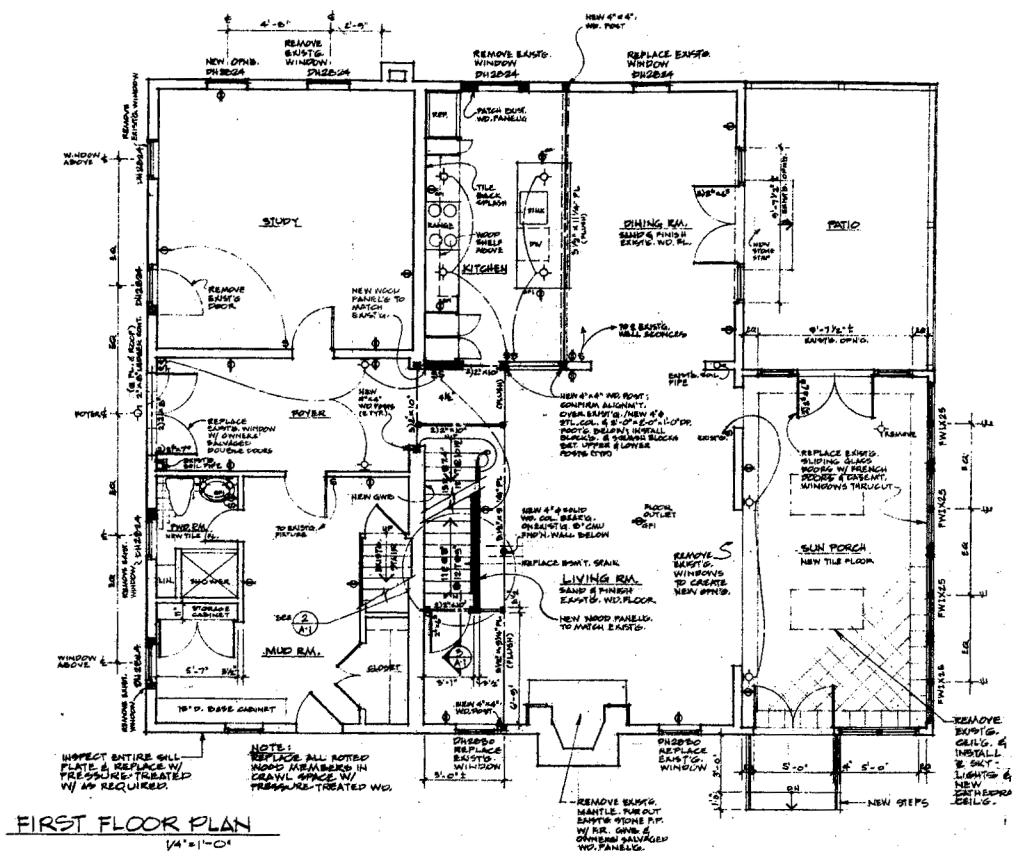
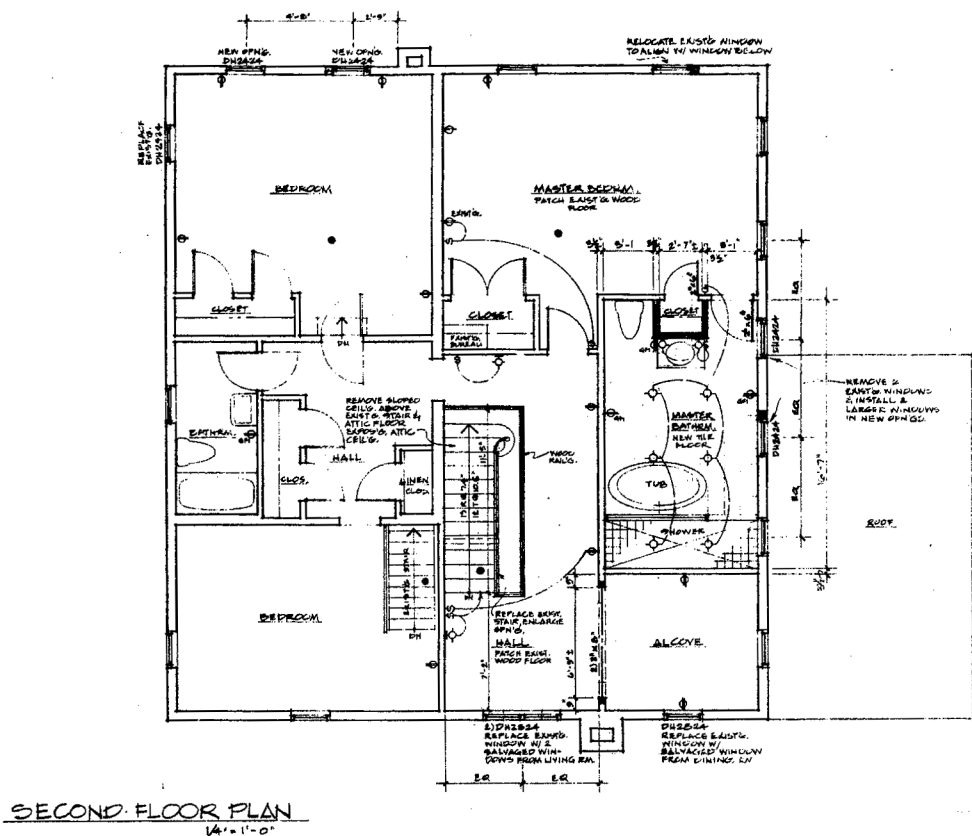
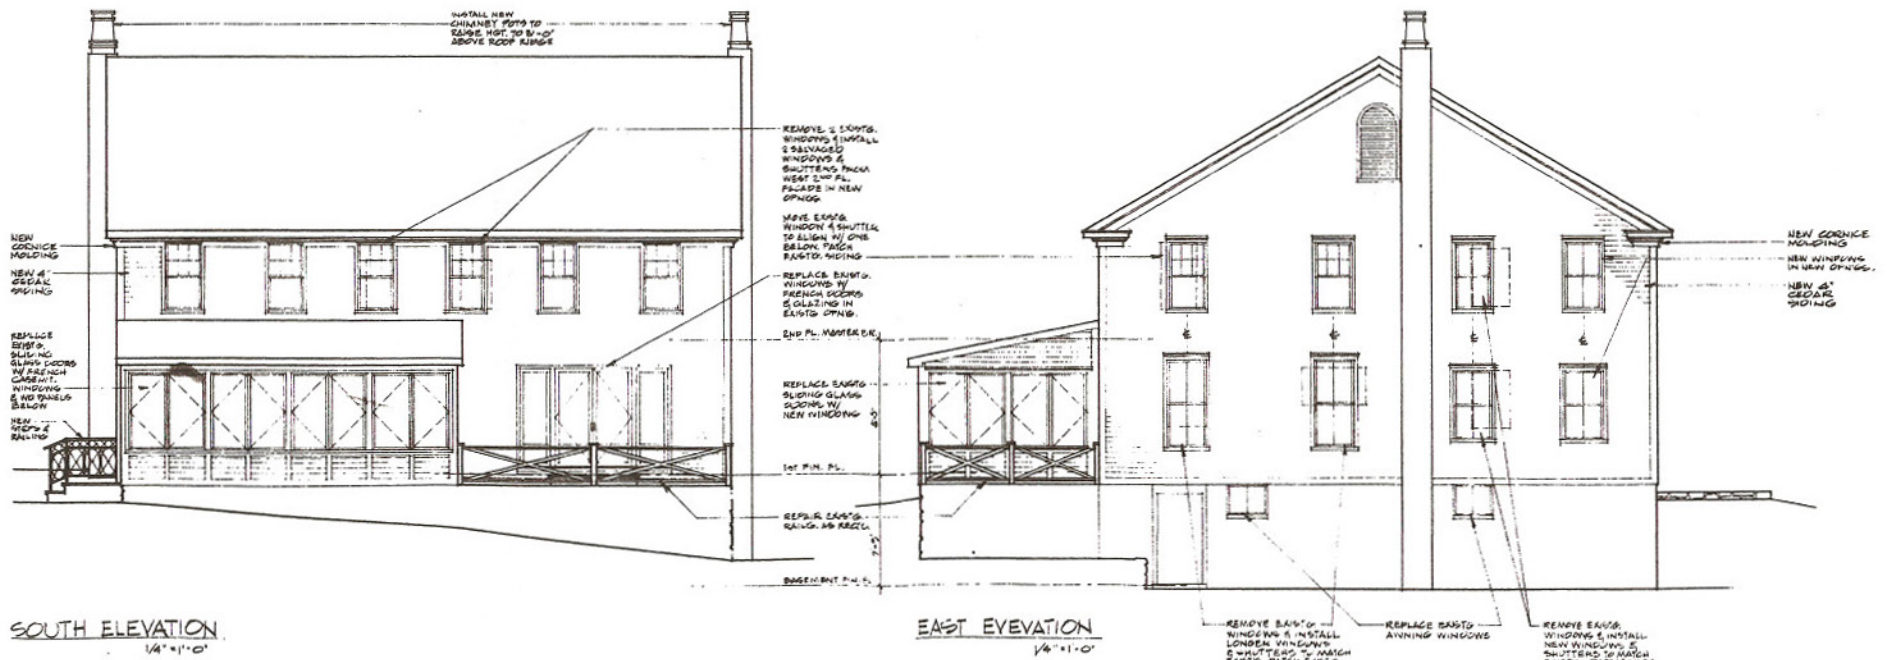


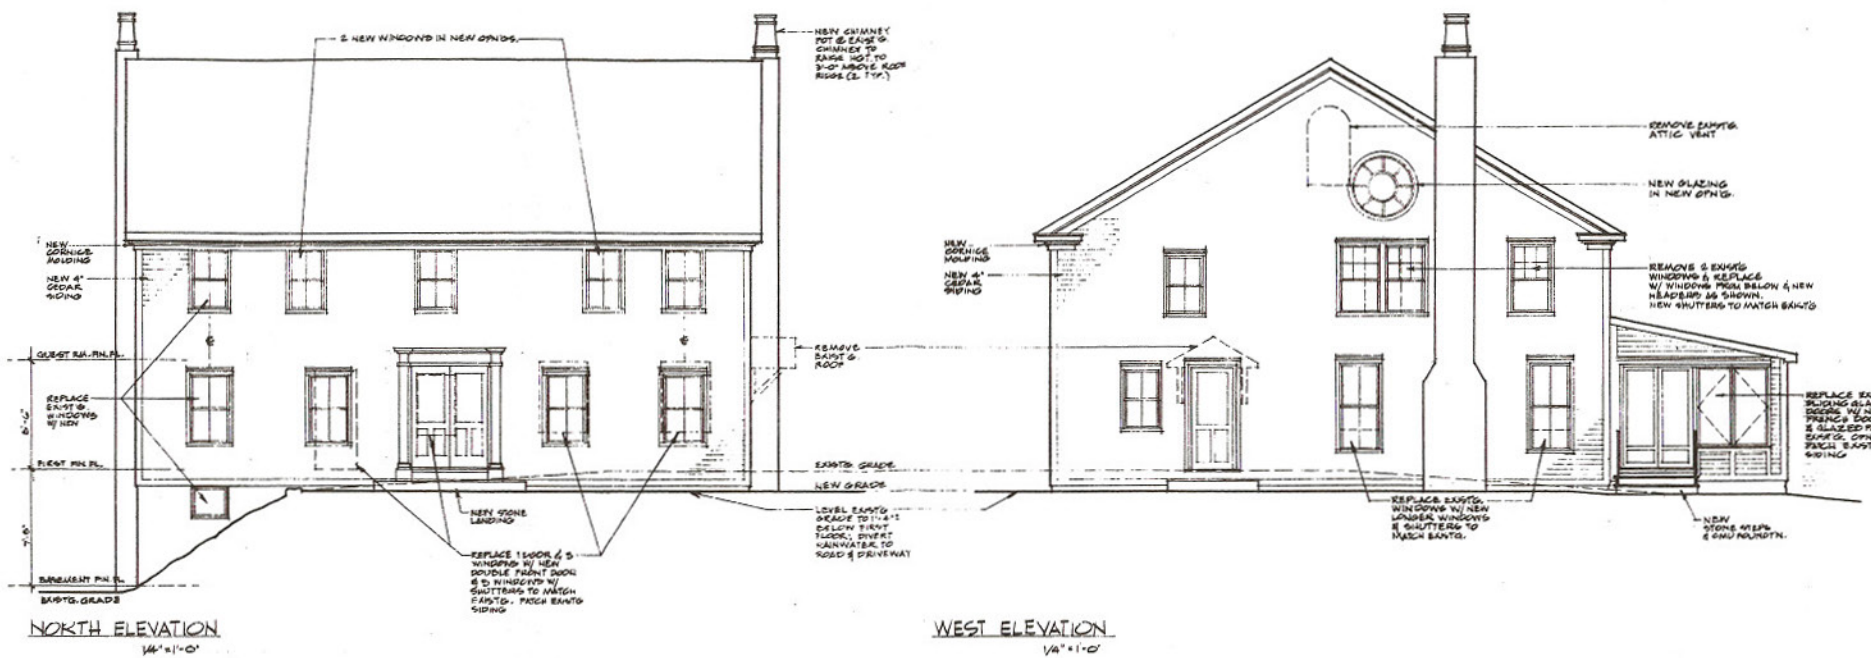

LEGEND	
NEW DUPLEX WALL OUTLET	WALL SWITCH
NEW GROUND FAULT OUTLET	HARDWIRED SMOKE DETECTOR
CELLS MOUNTED LIGHT FIXTURE	EXISTING PARTITION TO BE REMOVED
WALL MOUNTED LIGHT FIXTURE	EXISTING PARTITION/WALL
	NEW 2"x4" W/ STUD PARTITION W/ 1/2" GWS EACH SIDE

NOTES	
ALL WOOD IN CONTACT WITH CONCRETE, MASONRY OR SOIL TO BE PRESERVATIVE-TREATED	
REPAIR & PAINT ANY/ALL EXTERIOR DOOR & WINDOW TRIM & FACIES	
ALL 2ND FLOOR WINDOWS TO RECEIVE REPLACEMT. STORM WINDOWS & SCREENS	
ALL DIMENSIONS ARE TO FACE OF STUDS	
ALL CONSTRUCTION TO CONFORM TO THE NEW YORK STATE BUILDING CODE	
ALL ELECTRICAL WORK TO CONFORM TO THE NEW YORK STATE ELECTRICAL CODE	